

SHEET NOTES

SYMBOL	NOTE
⓪	ELECTRICALLY OPERATED SLIDING GATE
Ⓛ	HANDIALLY OPERATED SLIDING GATE
Ⓜ	FUTURE PLAZA (N.I.C.)
Ⓝ	HONORIENT SIGN
Ⓞ	BUS STOP PULLOUT AREA N.I.C.
Ⓟ	SEE LANDSCAPE PLANS FOR PROTECTED TREES
Ⓠ	2'-0" HIGH MANUFACTURED STONE MALL WITH PRE-CAST CONCRETE CAP
Ⓡ	(1) 30' FLAG POLE FUTURE (N.I.C.); (6) 20' FLAG POLES ON TOP OF MALL




VICINITY MAP
SCALE: N.D.S.




NOT FOR
CONSTRUCTION

AMERICAN INSTITUTE OF ARCHITECTS

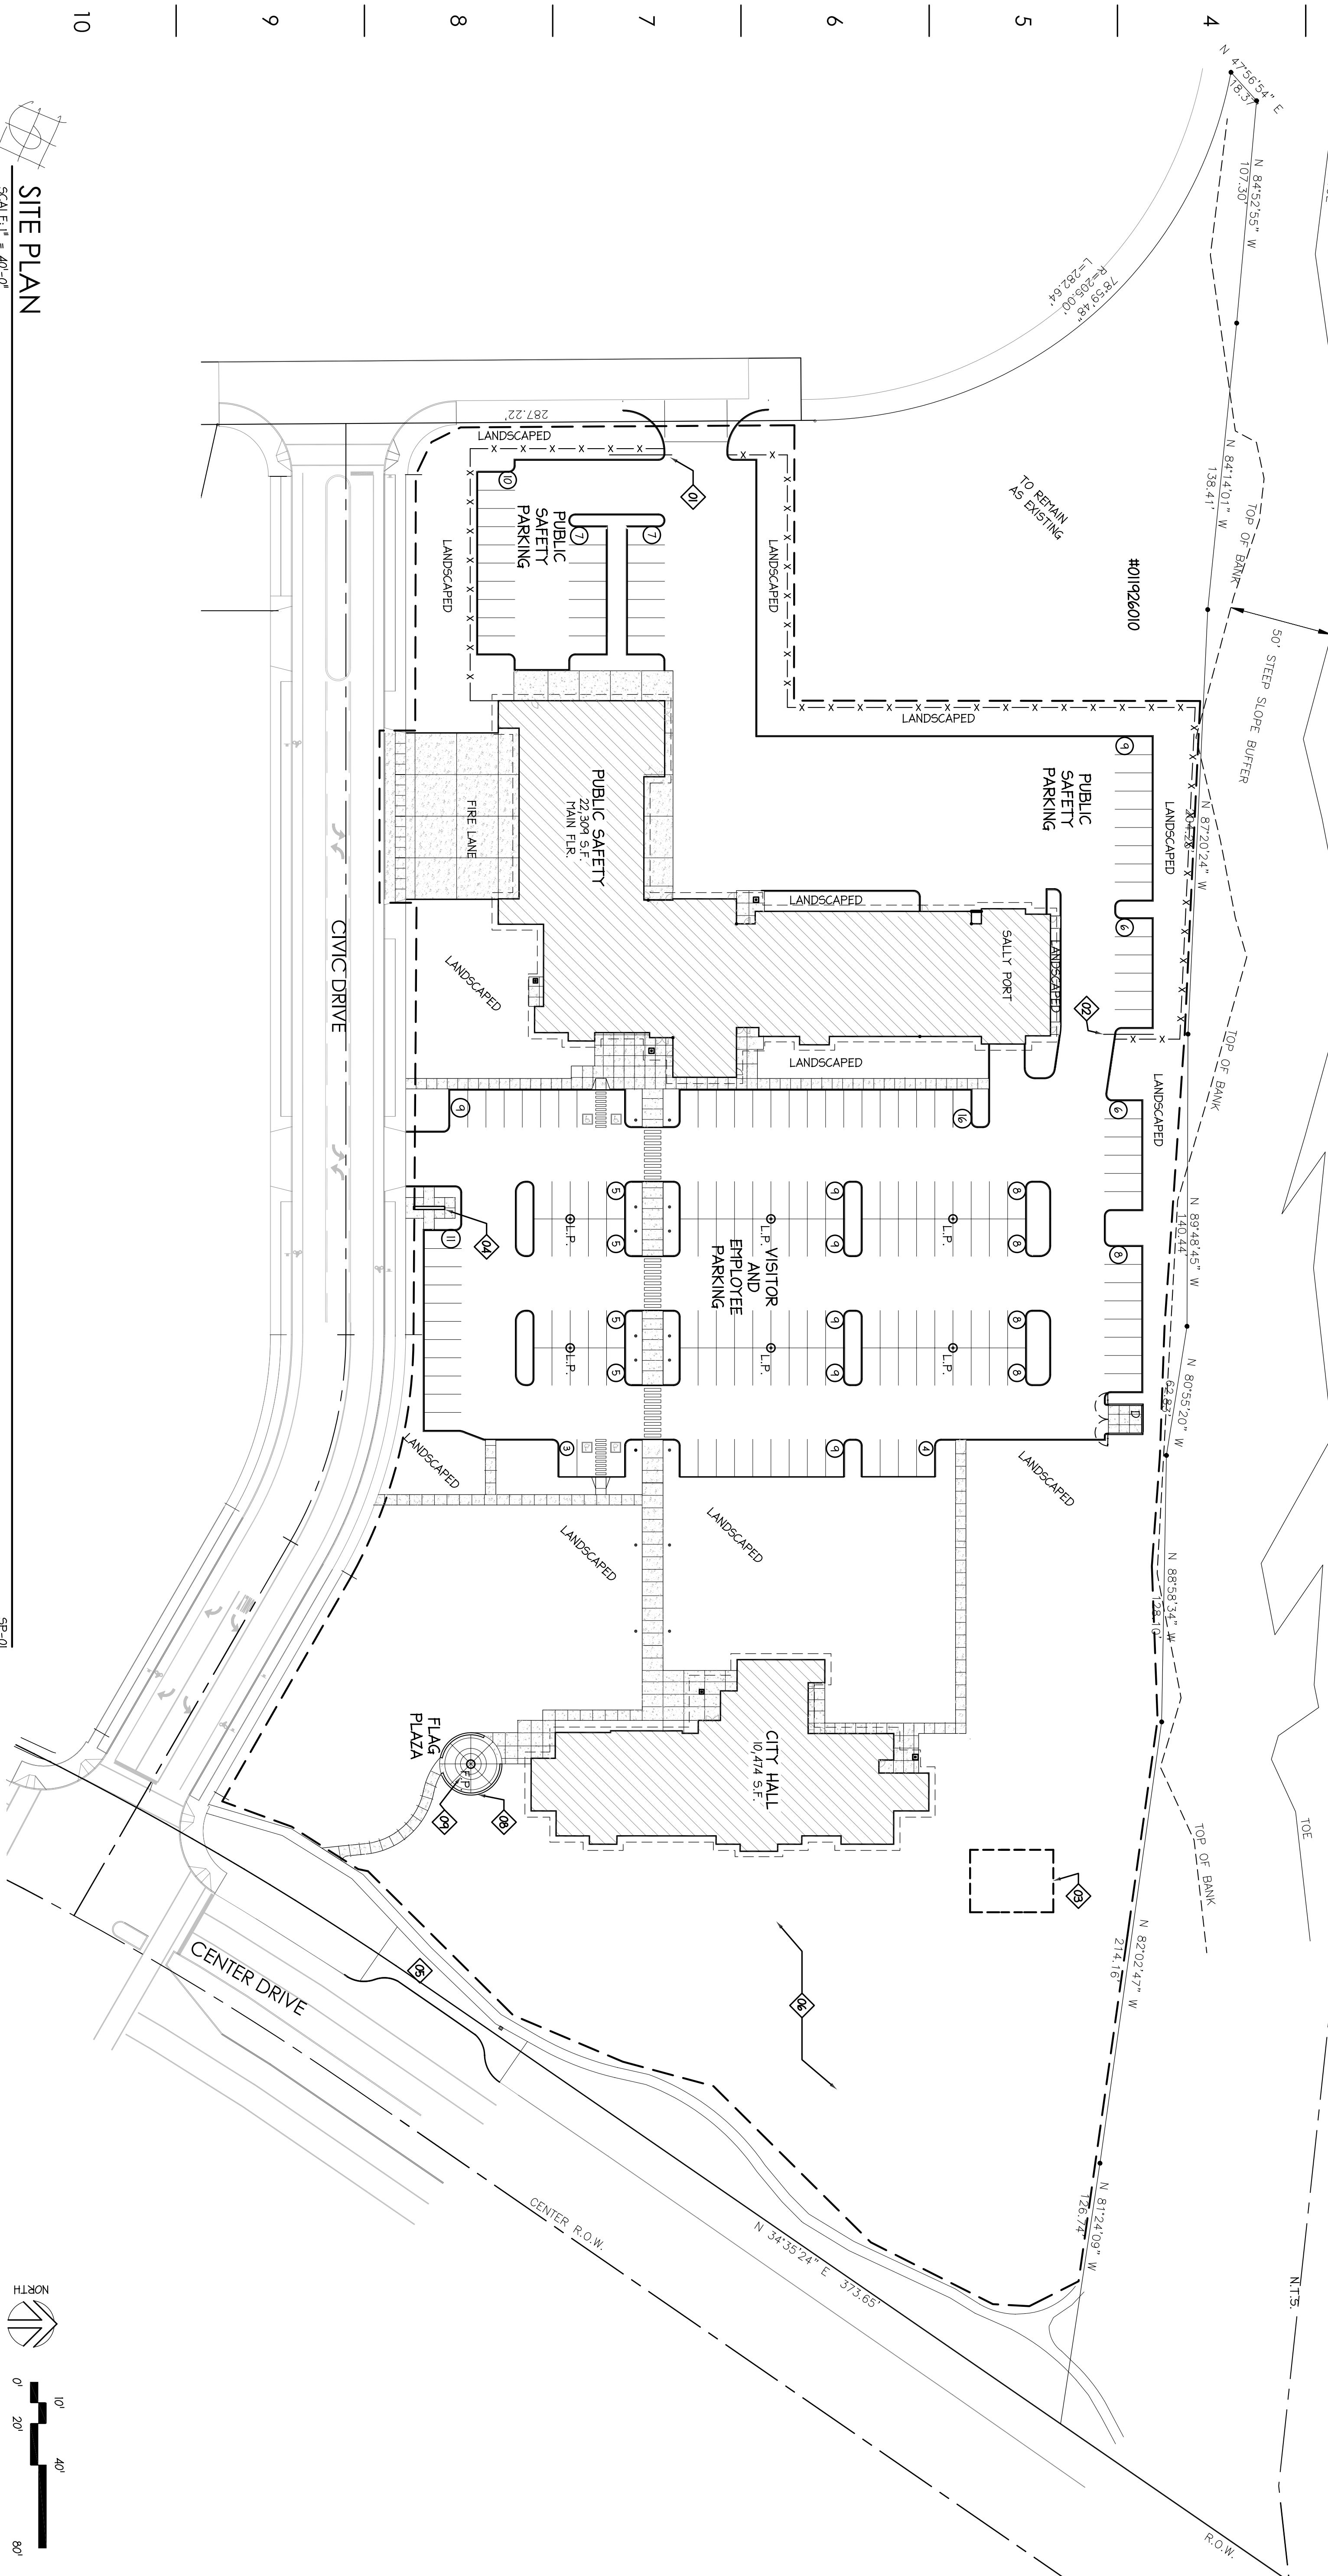

SITE PLAN
SCALE: 1" = 40'-0"

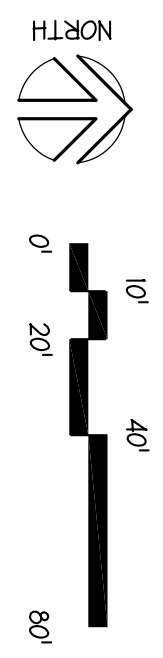

CITY OF DUPONT
CIVIC CENTER
CAMPUS

DUPONT, WASHINGTON

SITE PLAN,
VICINITY
MAP
-LAND USE
APPLICATION

REVISION: _____ DATE: _____

DATE: 09.12.07 JOB NO: 005-052.09

LAND USE
SUBMITTAL

DRAWING NO.
G002-L